



LEGEND  
— Extent of tenant demise

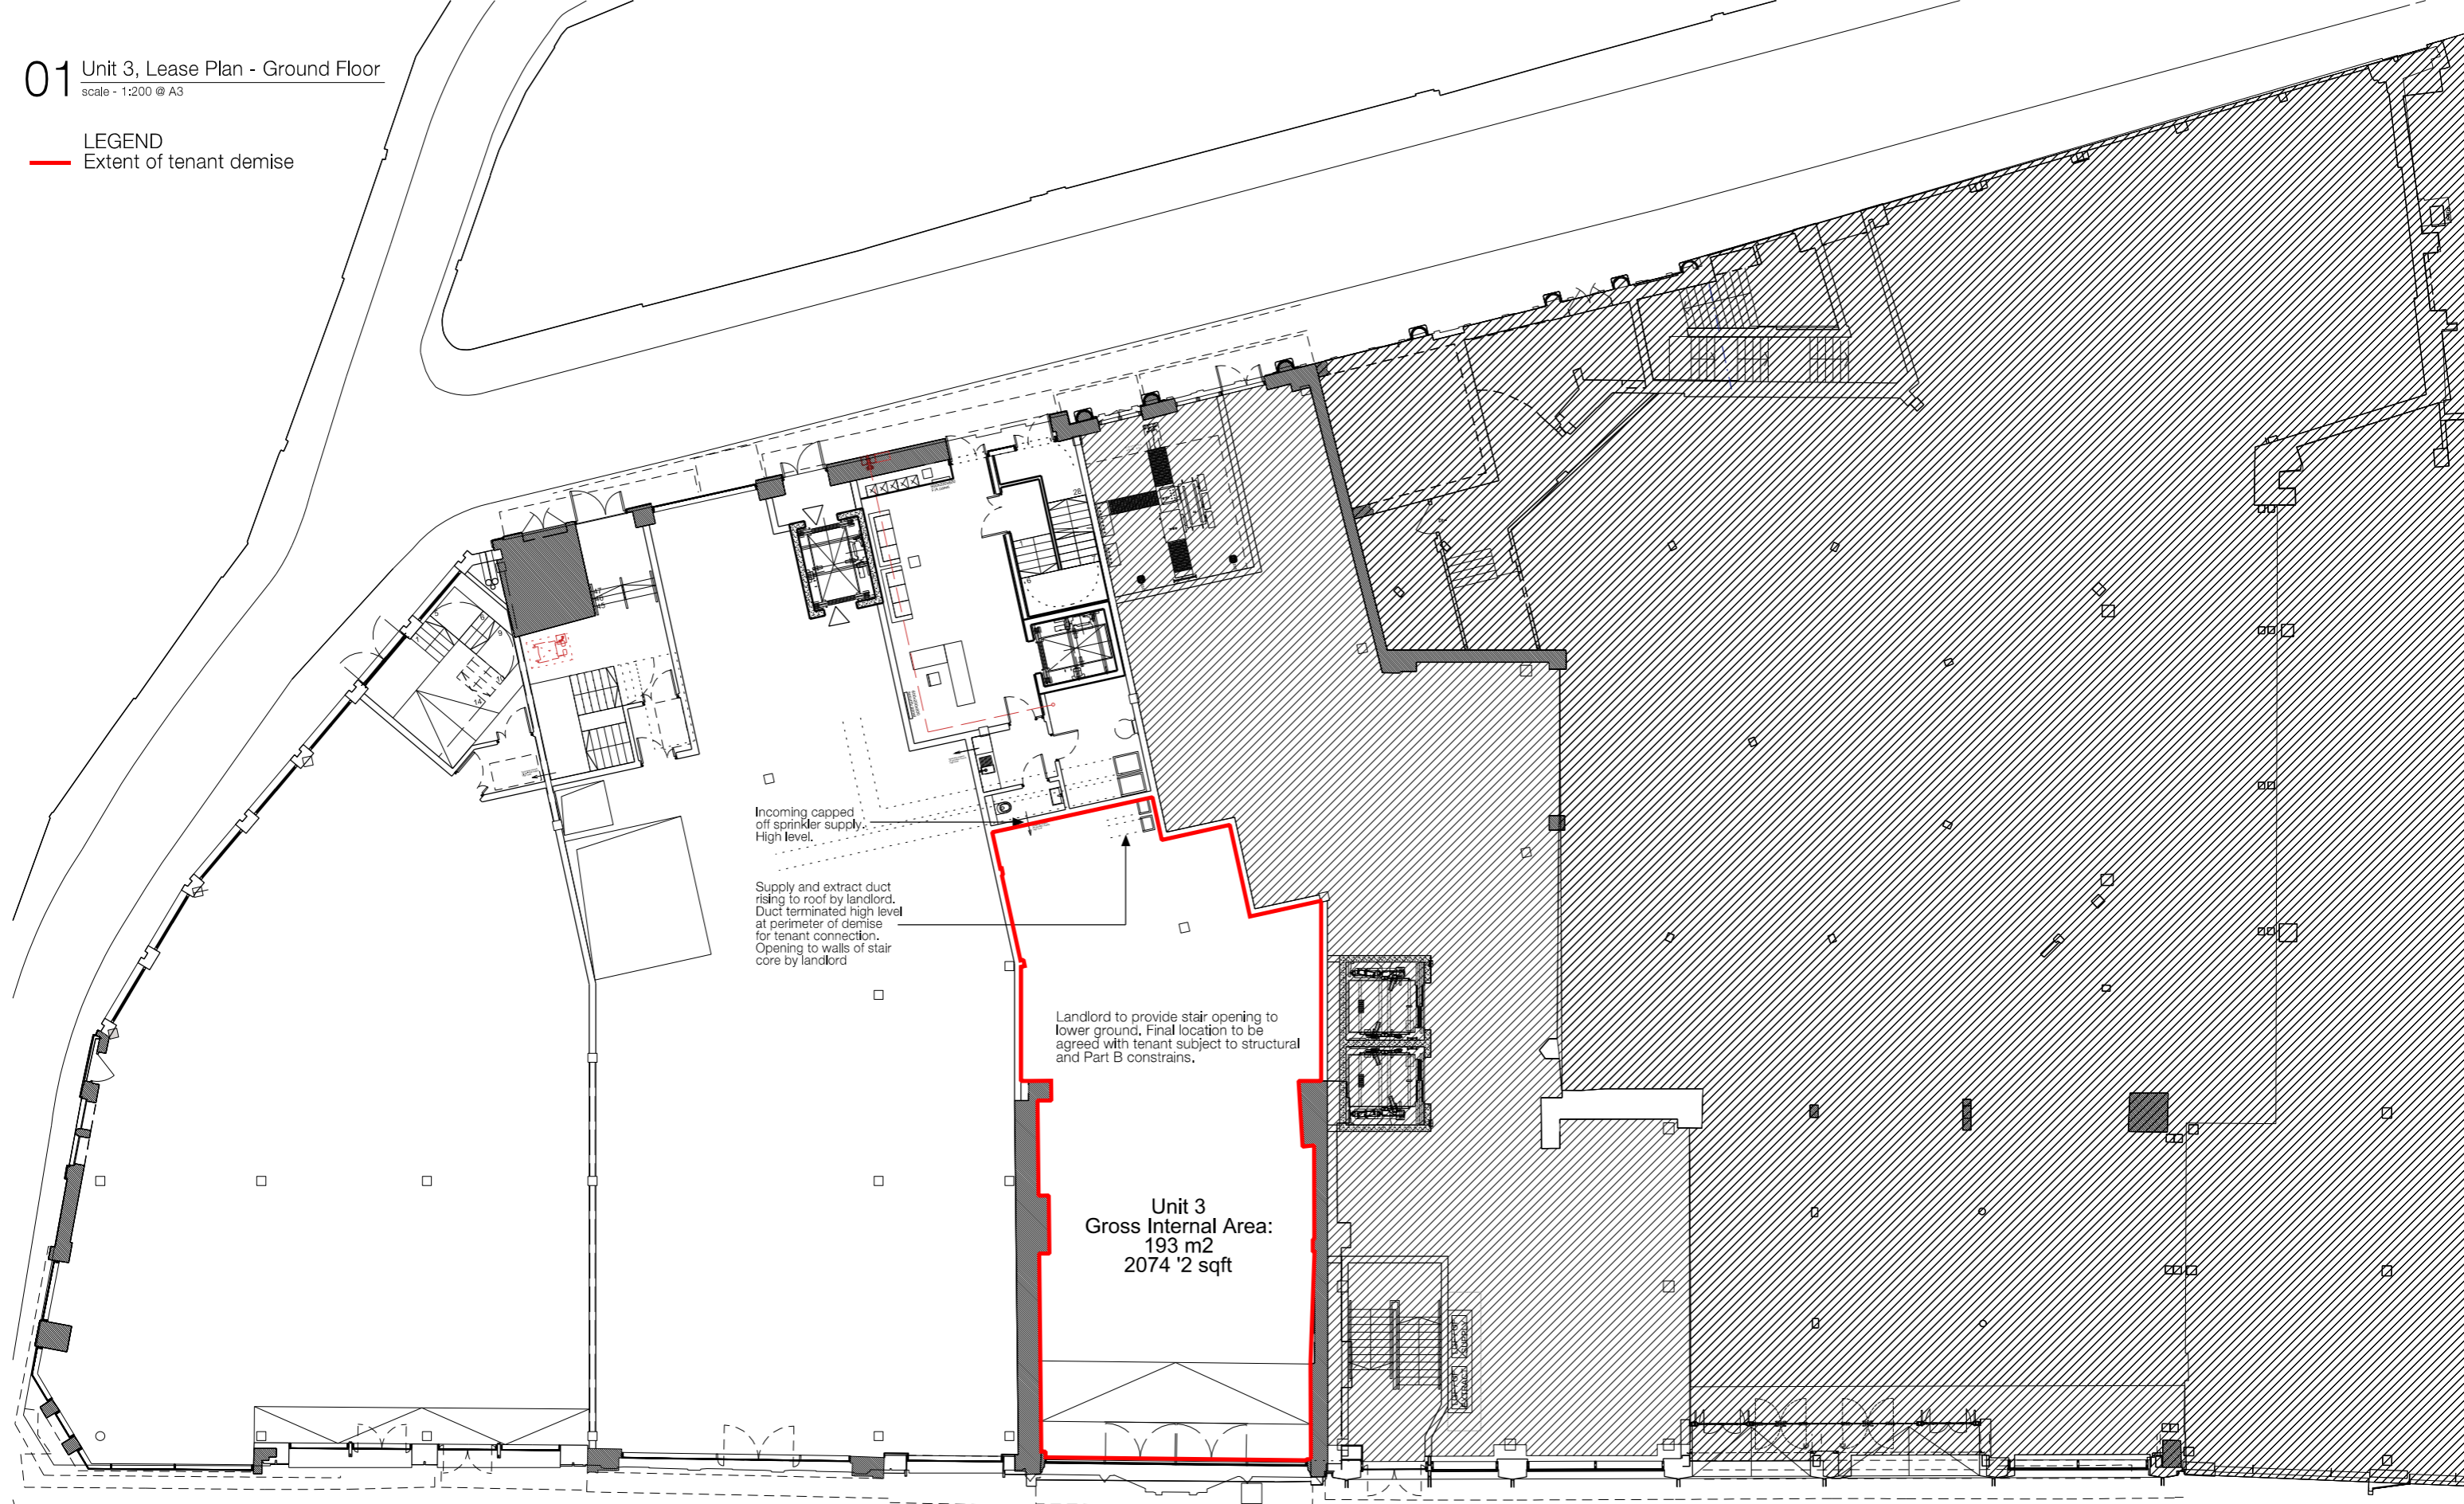

10044

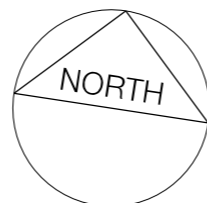

Client Oriana GP Ltd.  
Date 2013.07.12  
Dwg No. Unit 3\_Ground Floor Optional  
Lease Plan

Project 26-48 Oxford Street & 55 Hanway Street  
Title Unit 3 - Ground Floor Optional Lease Plan  
Scale 1:200@A3

75 Wells Street London W1T 3QH. Telephone. 020 7580 5886. www.esa-ltd.com

